



# Final Master and Facility Plan

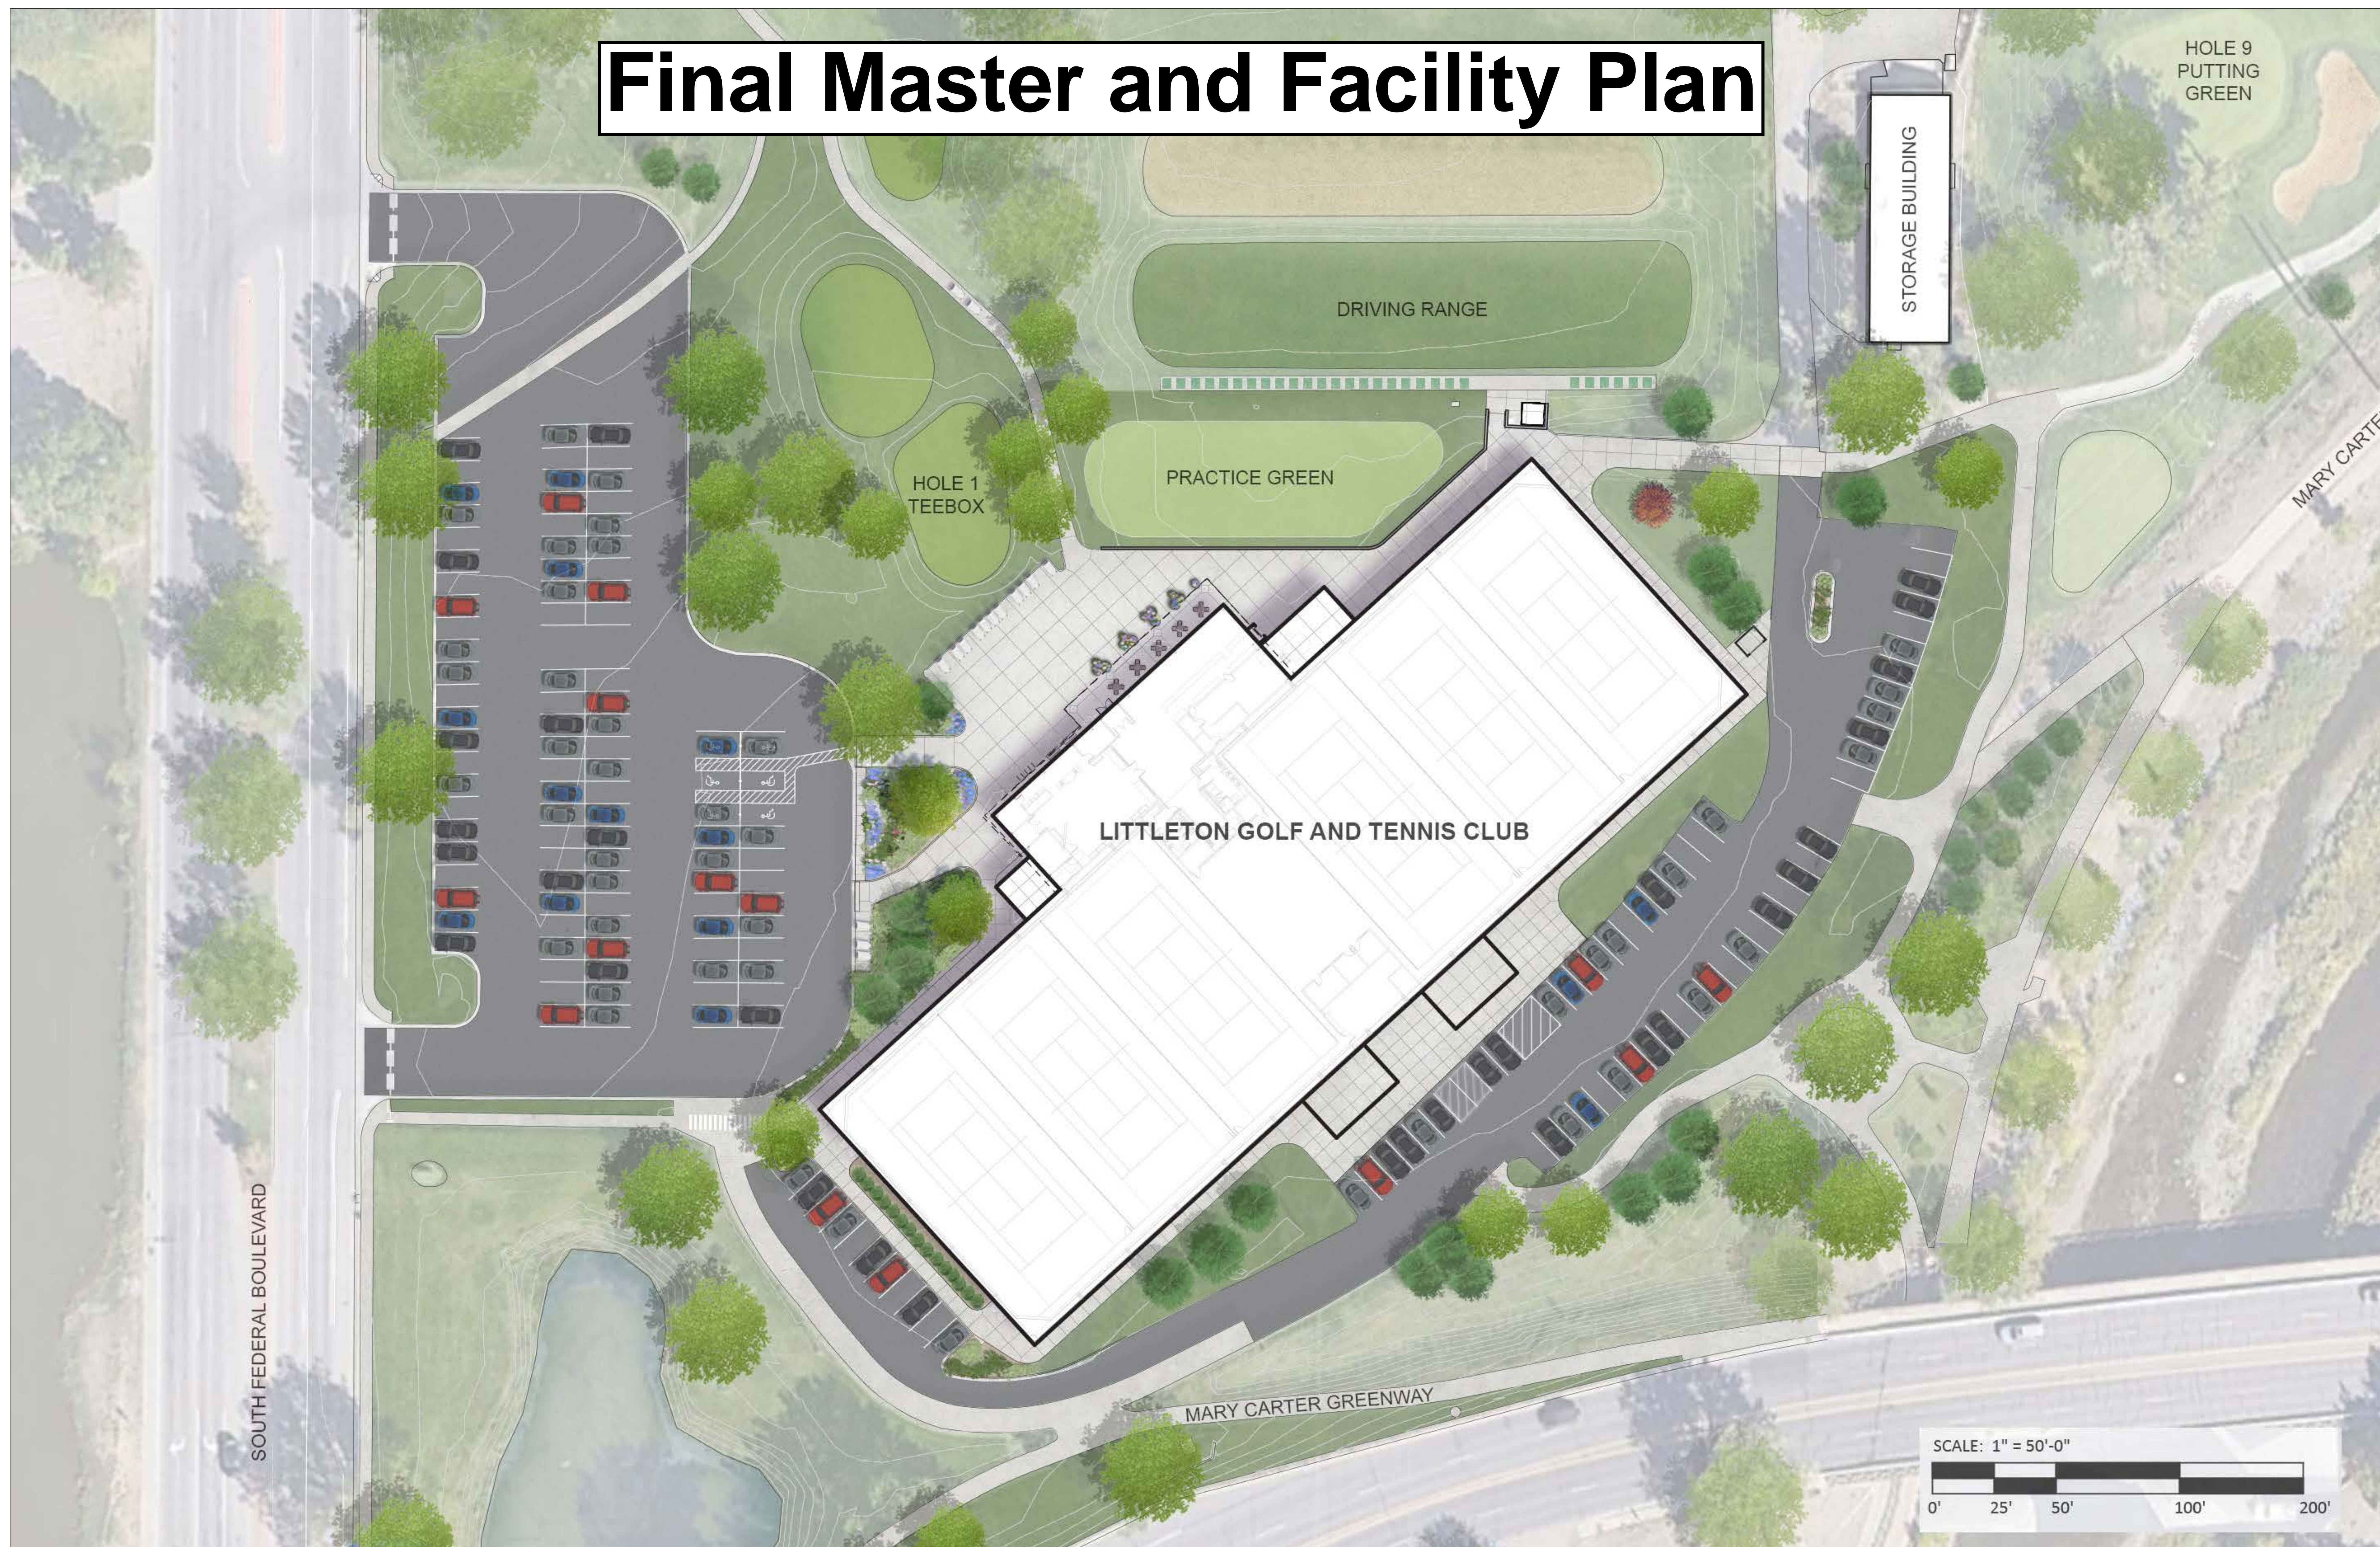




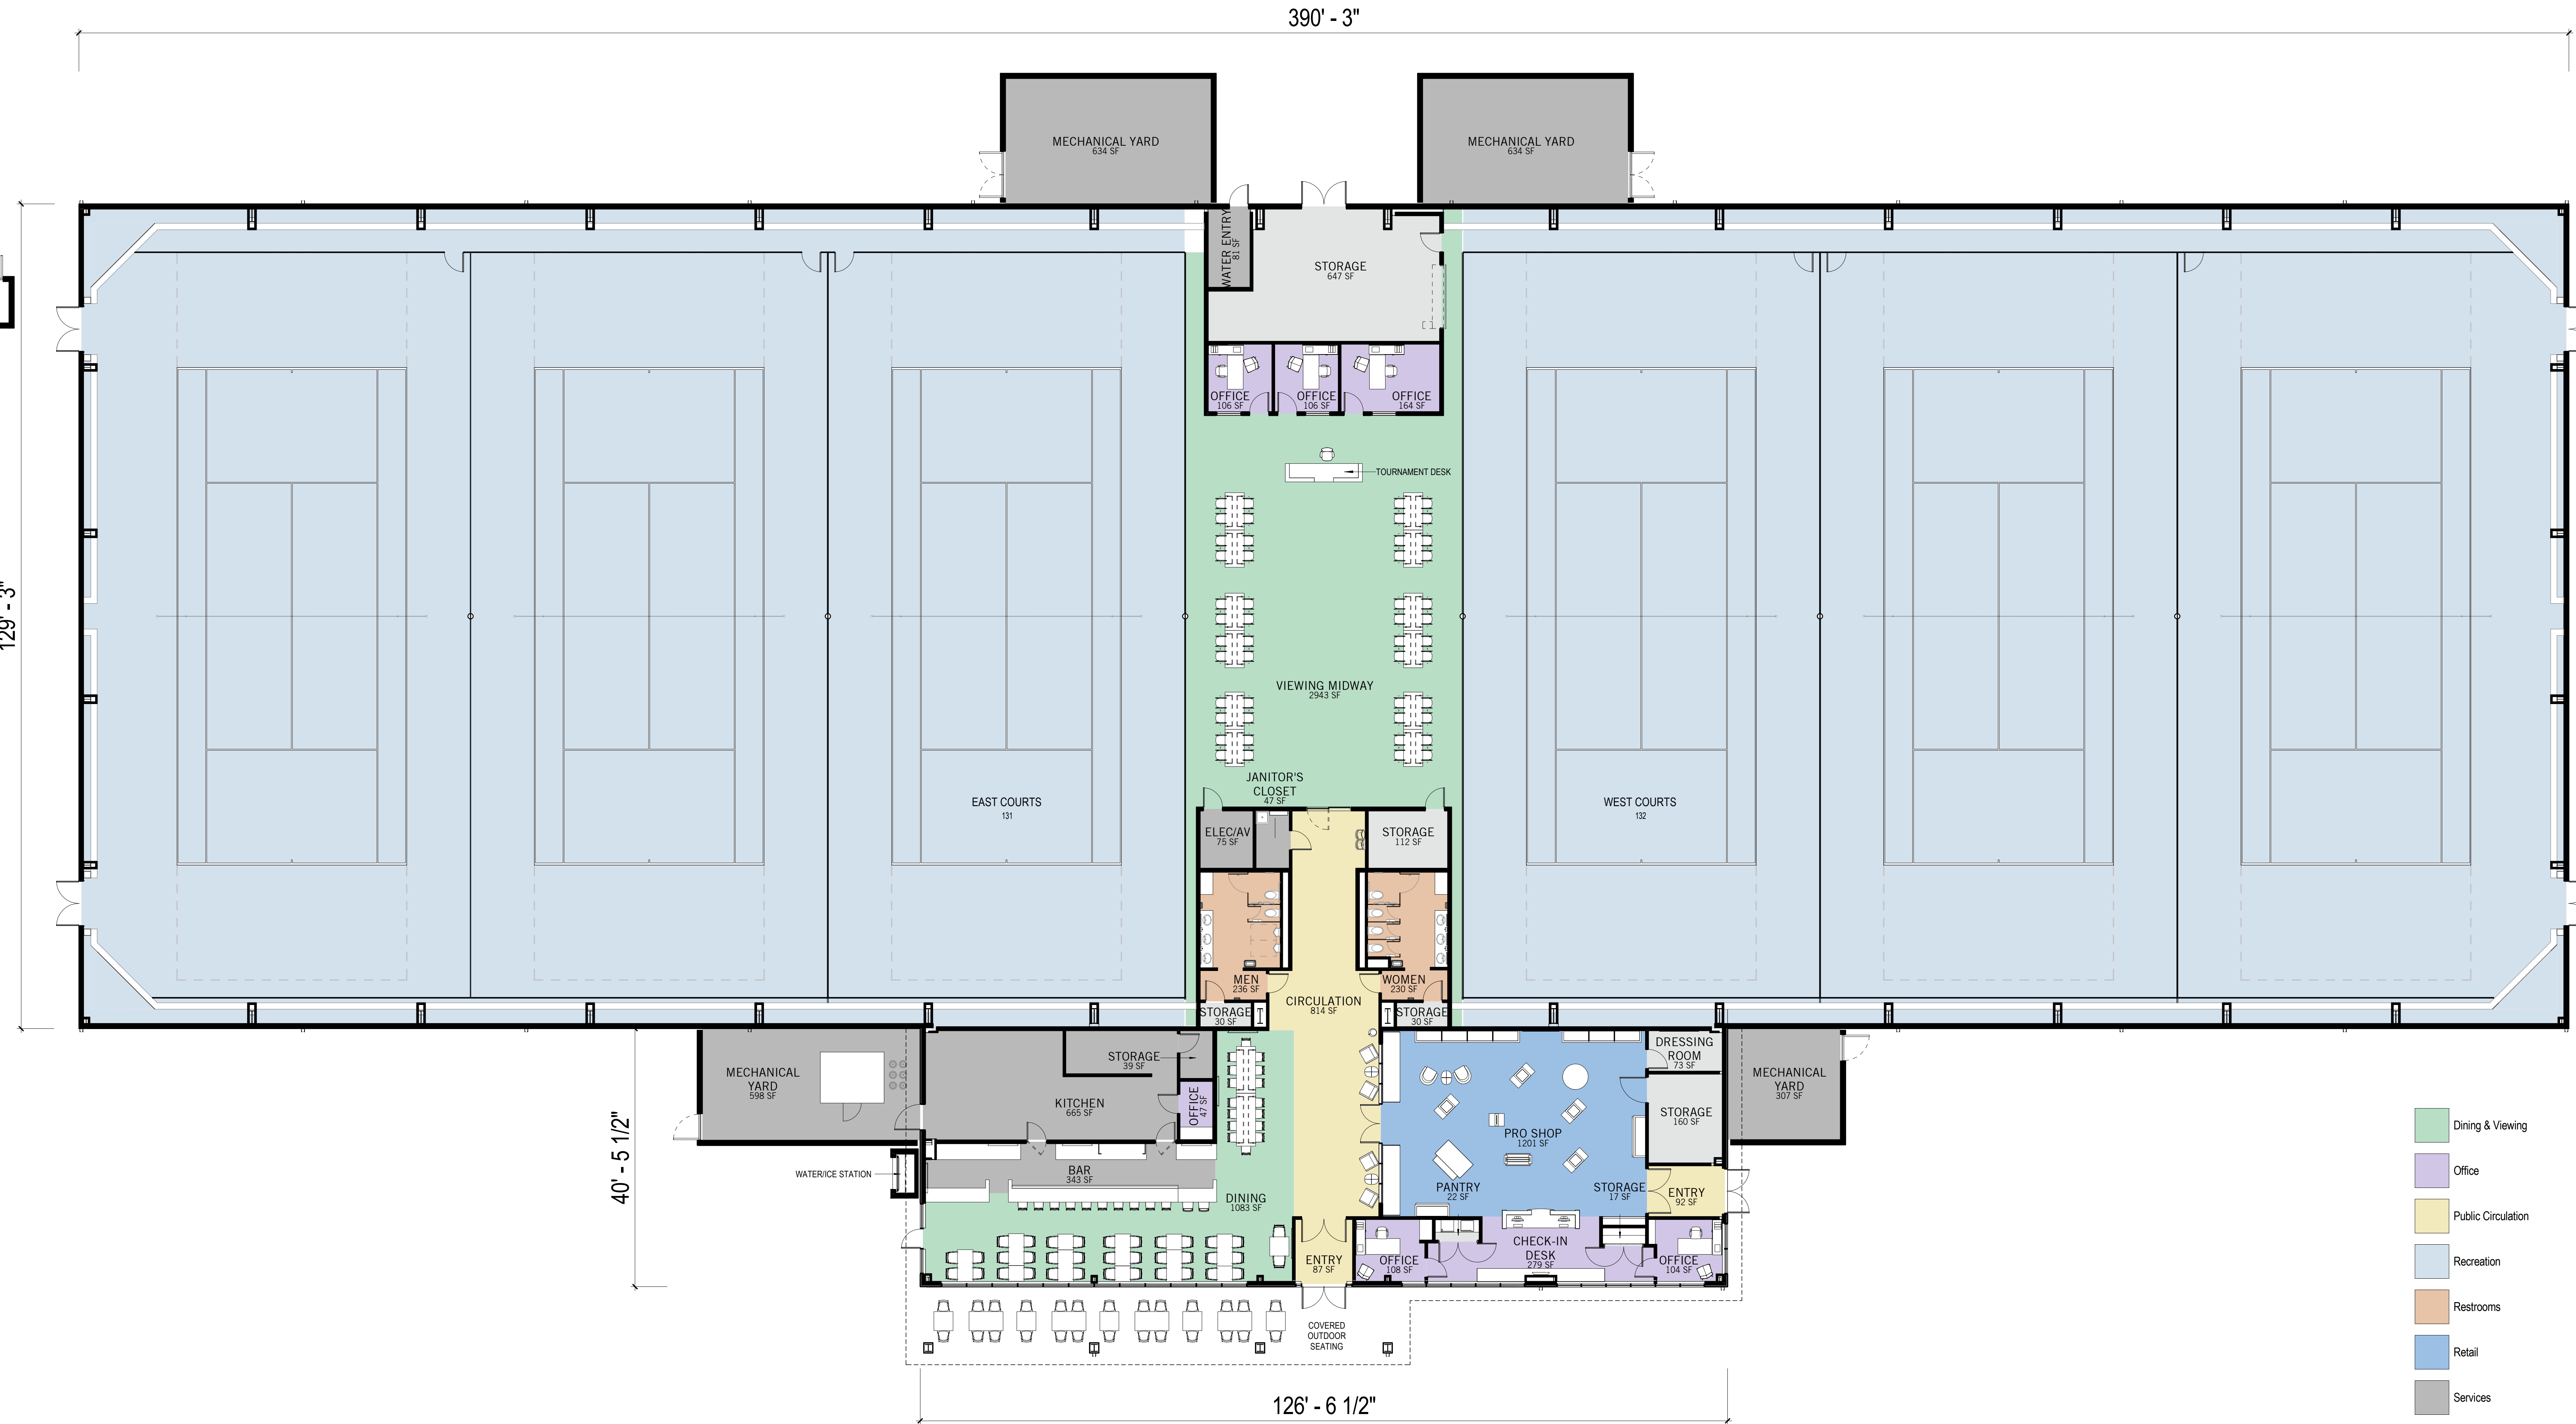

- Dining & Viewing
- Office
- Public Circulation
- Recreation
- Restrooms
- Retail
- Services
- Storage



# OVERALL FLOOR PLAN

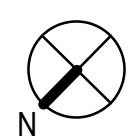

EXTERIOR ENCLOSURE SYSTEMS

WALL ASSEMBLIES

- A01

WALL TYPE 1 - EX: METAL PANEL WALL  
BASIS OF DESIGN: BEHLEN ADP-1 PANEL, COLOR: ASH GREY (GY)
- A02

WALL TYPE 2 - EX: METAL PANEL WALL  
BASIS OF DESIGN: BEHLEN ADP-2 PANEL, COLOR: ANTIQUE BRONZE (AZ)
- A03

WALL TYPE 3 - EX: ULTRA HIGH PERFORMANCE CONC. PANELS  
BASIS OF DESIGN: TAKTL CONCRETE PANELS TEXTURE: REEDS, COLOR: TERRACOTTA 92, FINISH: CAST, SEALER: MICROSEAL
- A04

WALL TYPE 4 - EX: METAL PANEL SCREEN WALL  
BASIS OF DESIGN: BEHLEN ADP-2 PANEL, COLOR: ANTIQUE BRONZE (AZ)
- A07

WALL TYPE 7 - EX: ULTRA HIGH PERFORMANCE CONC. PANEL SCREEN WALL  
BASIS OF DESIGN: TAKTL CONCRETE PANELS TEXTURE: REEDS, COLOR: TERRACOTTA 92, FINISH: CAST, SEALER: MICROSEAL

ROOF ASSEMBLIES

- TYPE A


ROOF TYPE A - EX: STANDING SEAM ROOF  
METAL BUILDING SYSTEM STANDING SEAM METAL ROOF OVER STEEL PURLINS W/ BATT INSULATION & INTERIOR VINYL LINER, BASIS OF DESIGN: BEHLEN ZL-24, COLOR: ASH GREY (GY)
- TYPE B

ROOF TYPE B - EX: STANDING SEAM ROOF  
METAL BUILDING SYSTEM STANDING SEAM METAL ROOF OVER 6" STEEL STUDS & INTERIOR VINYL LINER, BASIS OF DESIGN: BEHLEN ZL-24, COLOR: ASH GRAY (GY)

SOFFIT ASSEMBLIES

- TYPE S-1

SOFFIT TYPE 1 - EX: METAL SOFFIT PANEL  
PRE-FINISHED SHEET METAL SOFFIT PANEL DIRECTLY ATTACHED TO METAL BUILDING ROOF FRAMING, BASIS OF DESIGN: MICELROY METAL FW PANEL, FLAT PROFILE, COLOR: ASH GREY

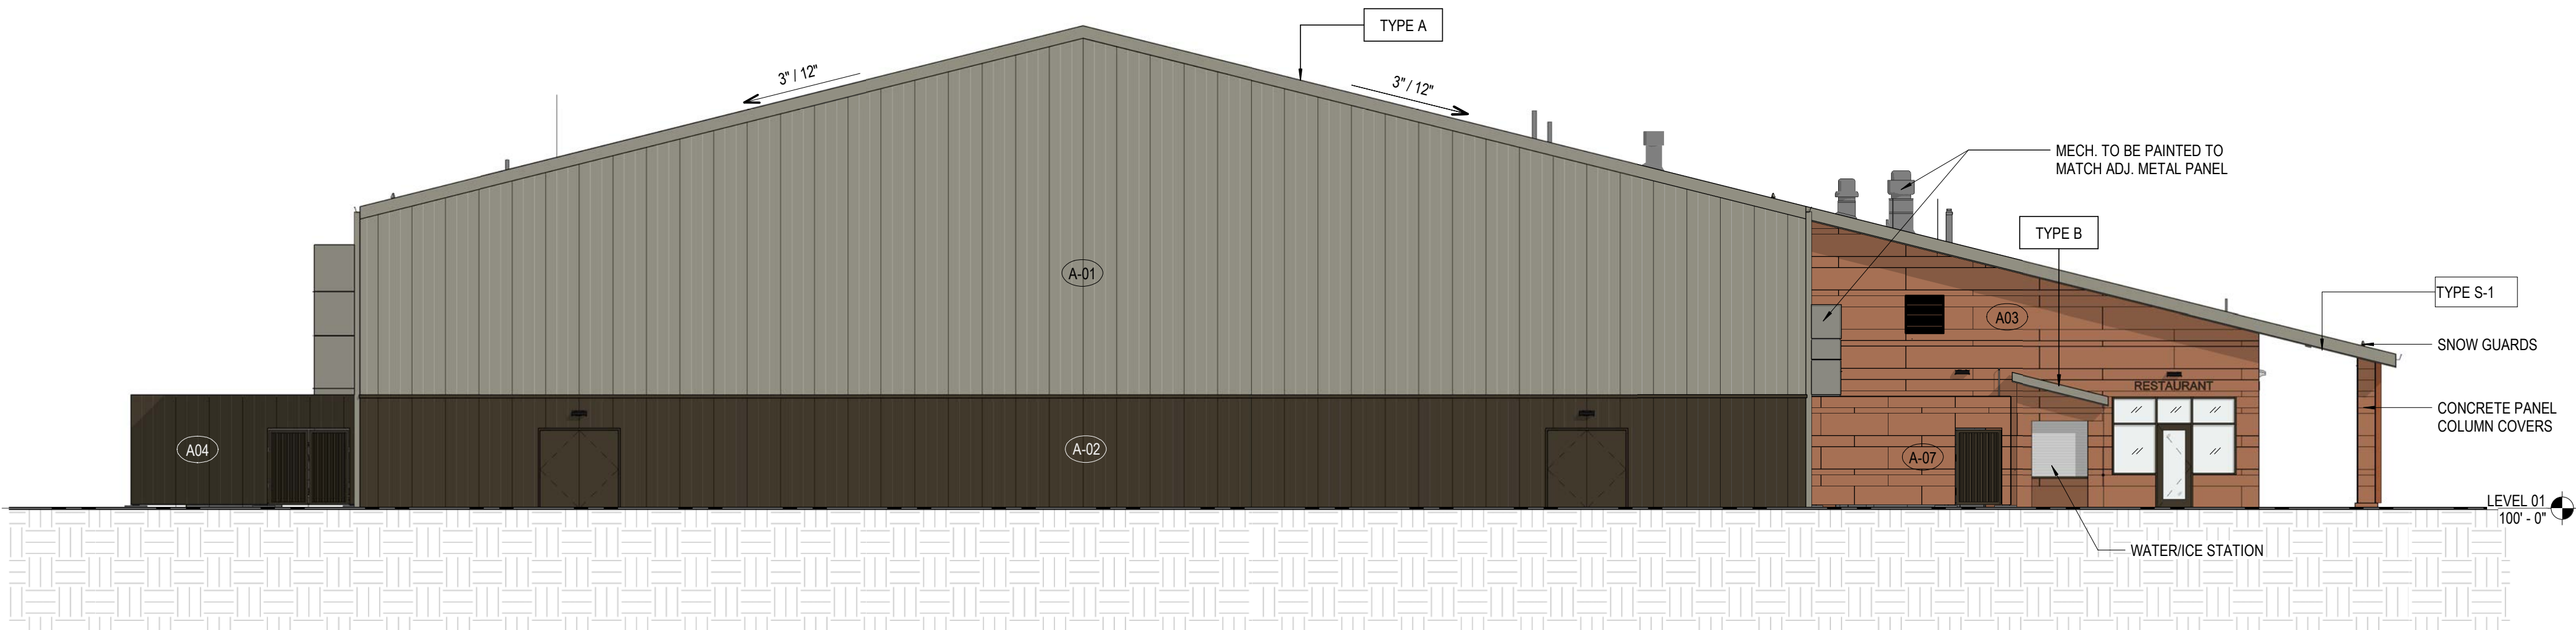

2 BUILDING ELEVATION - EAST  
3/32" = 1'-0"



1 BUILDING ELEVATION - NORTH  
3/32" = 1'-0"





EXTERIOR ENCLOSURE SYSTEMS

WALL ASSEMBLIES

- A01

WALL TYPE 1 - EX: METAL PANEL WALL  
BASIS OF DESIGN: BEHLEN ADP-1 PANEL, COLOR: ASH GREY (GY)
- A02

WALL TYPE 2 - EX: METAL PANEL WALL  
BASIS OF DESIGN: BEHLEN ADP-2 PANEL, COLOR: ANTIQUE BRONZE (AZ)
- A03

WALL TYPE 3 - EX: ULTRA HIGH PERFORMANCE CONC. PANELS  
BASIS OF DESIGN: TAKTL CONCRETE PANELS TEXTURE: REEDS, COLOR: TERRACOTTA 92, FINISH: CAST, SEALER: MICROSEAL
- A04

WALL TYPE 4 - EX: METAL PANEL SCREEN WALL  
BASIS OF DESIGN: BEHLEN ADP-2 PANEL, COLOR: ANTIQUE BRONZE (AZ)
- A07

WALL TYPE 7 - EX: ULTRA HIGH PERFORMANCE CONC. PANEL SCREEN WALL  
BASIS OF DESIGN: TAKTL CONCRETE PANELS TEXTURE: REEDS, COLOR: TERRACOTTA 92, FINISH: CAST, SEALER: MICROSEAL

ROOF ASSEMBLIES

- TYPE A


ROOF TYPE A - EX: STANDING SEAM ROOF  
METAL BUILDING SYSTEM STANDING SEAM METAL ROOF OVER STEEL PURLINS W/ BATT INSULATION & INTERIOR VINYL LINER, BASIS OF DESIGN: BEHLEN ZL-24, COLOR: ASH GREY (GY)
- TYPE B

ROOF TYPE B - EX: STANDING SEAM ROOF  
METAL BUILDING SYSTEM STANDING SEAM METAL ROOF OVER 6" STEEL STUDS & INTERIOR VINYL LINER, BASIS OF DESIGN: BEHLEN ZL-24, COLOR: ASH GRAY (GY)

SOFFIT ASSEMBLIES

- TYPE S-1

SOFFIT TYPE 1 - EX: METAL SOFFIT PANEL  
PRE-FINISHED SHEET METAL SOFFIT PANEL DIRECTLY ATTACHED TO METAL BUILDING ROOF FRAMING, BASIS OF DESIGN: MICELROY METAL FW PANEL, FLAT PROFILE, COLOR: ASH GREY

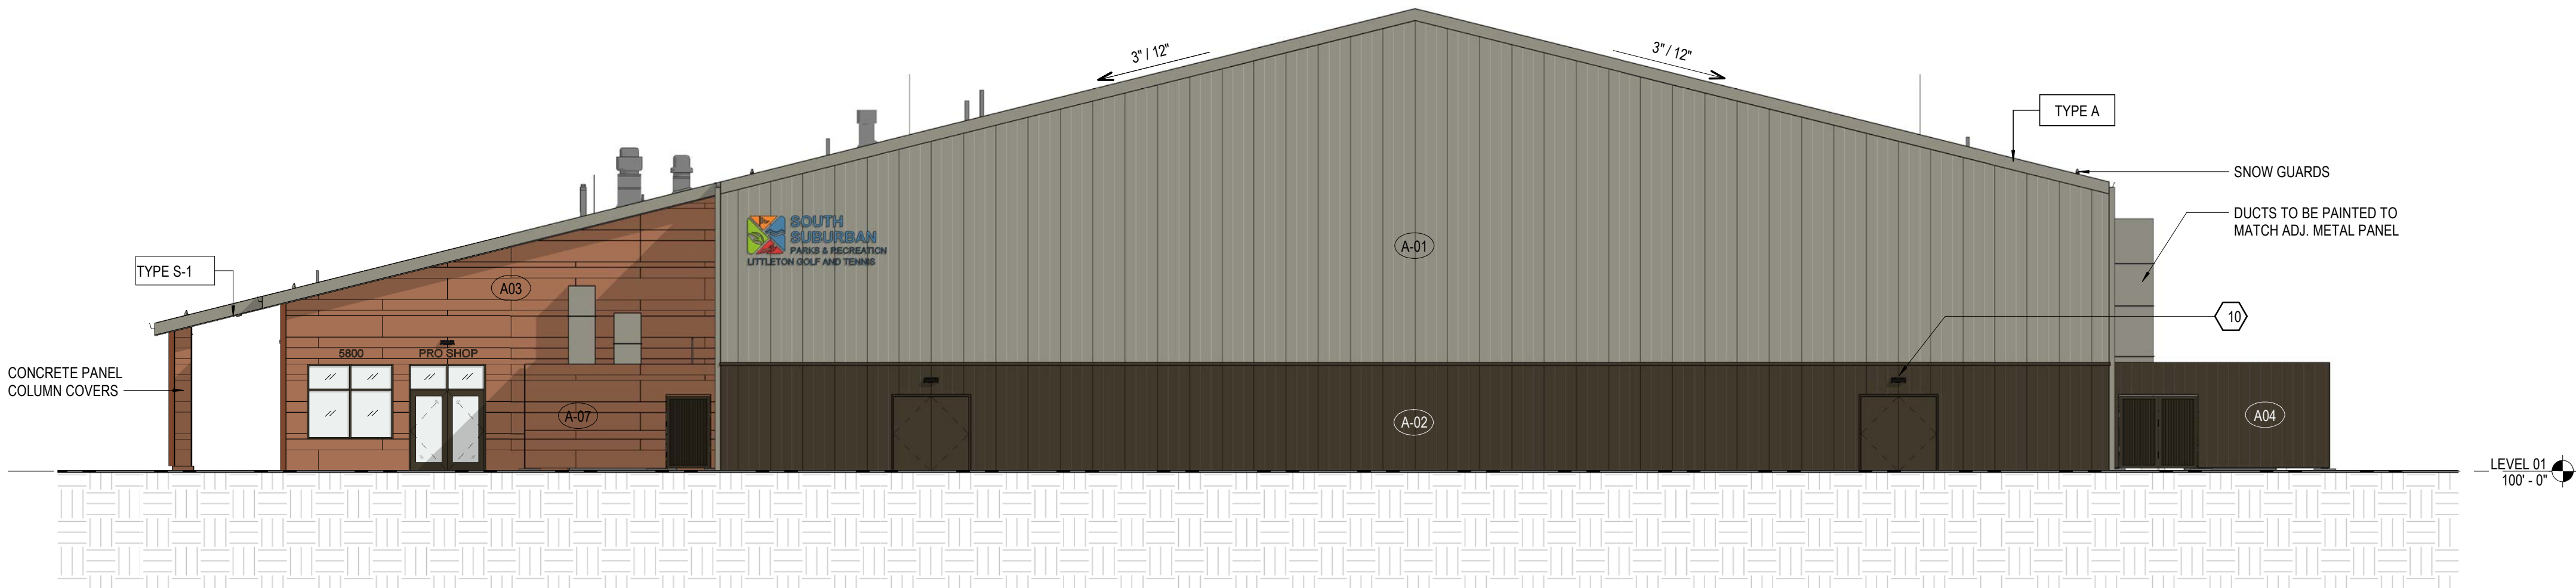

2 BUILDING ELEVATION - WEST  
3/32" = 1'-0"



1 BUILDING ELEVATION - SOUTH  
3/32" = 1'-0"









